

1 Höhe 14,25=0,5cm


- 2
- 3
- 4
- 5
- 6
- 7
- 8
- 9
- 10
- 11
- 12
- 13

Breite 1,86=0,5cm

Maßstab 1:200

Wand A


Ansicht A 3,10 x 2,79 m

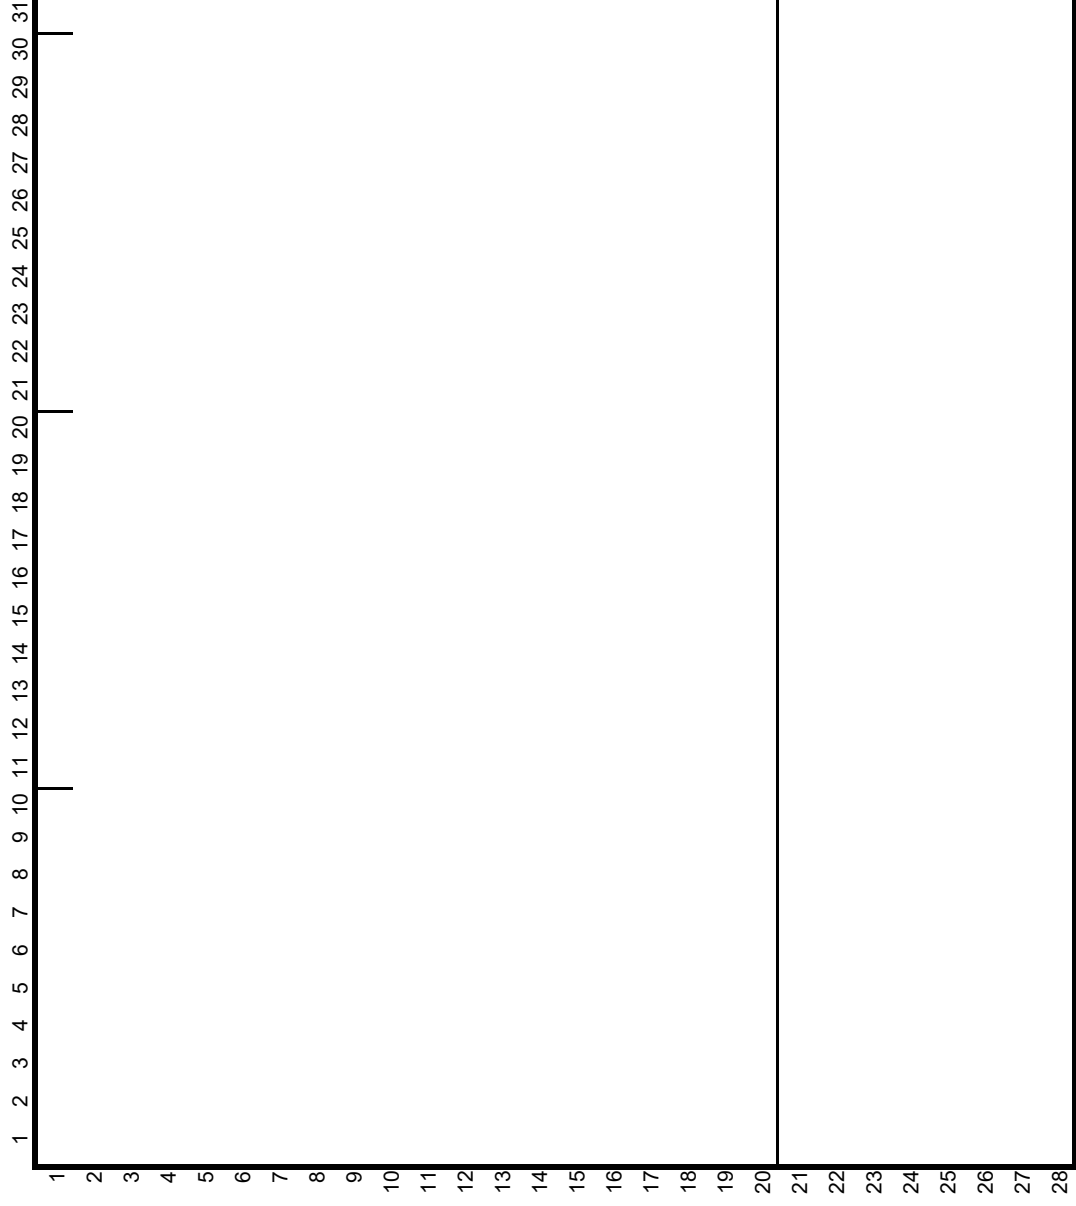

vom Eingang links


Wand B

Ansicht B 2,50 x 2,79

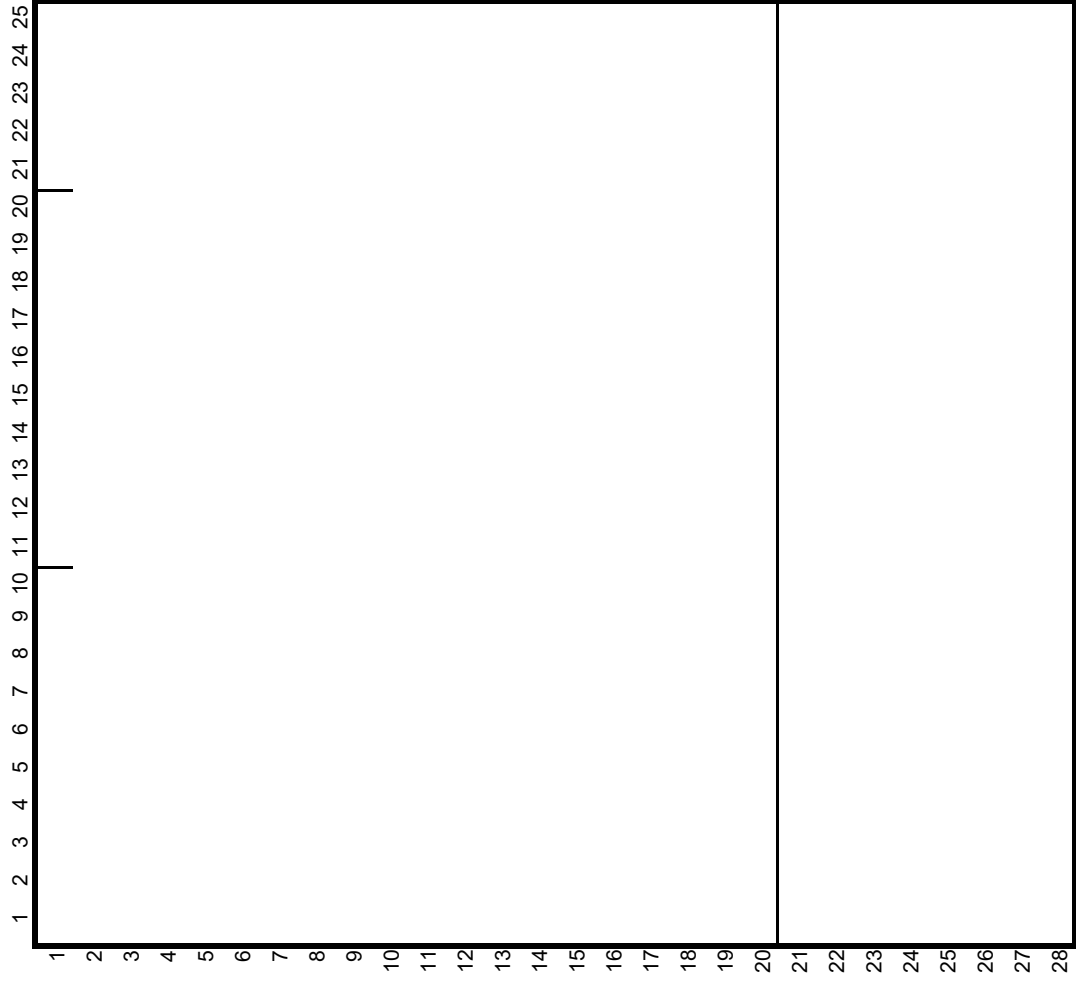

Wände C,D

Ansicht C 0,60 x 2,79 m

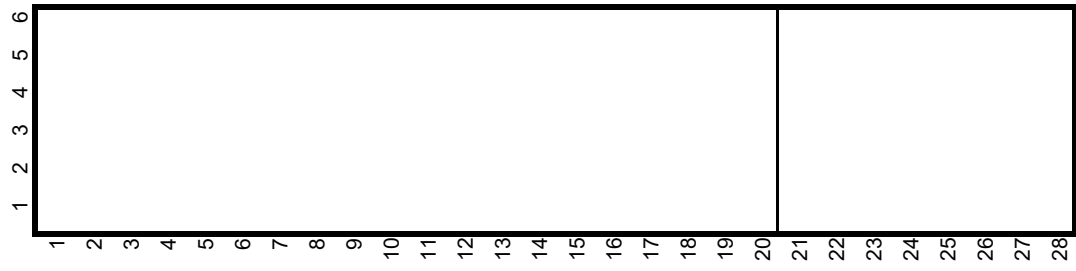


Ansicht D 0,70 x 2,79 m



Wand E


Ansicht E 3,60 x 2,79 m

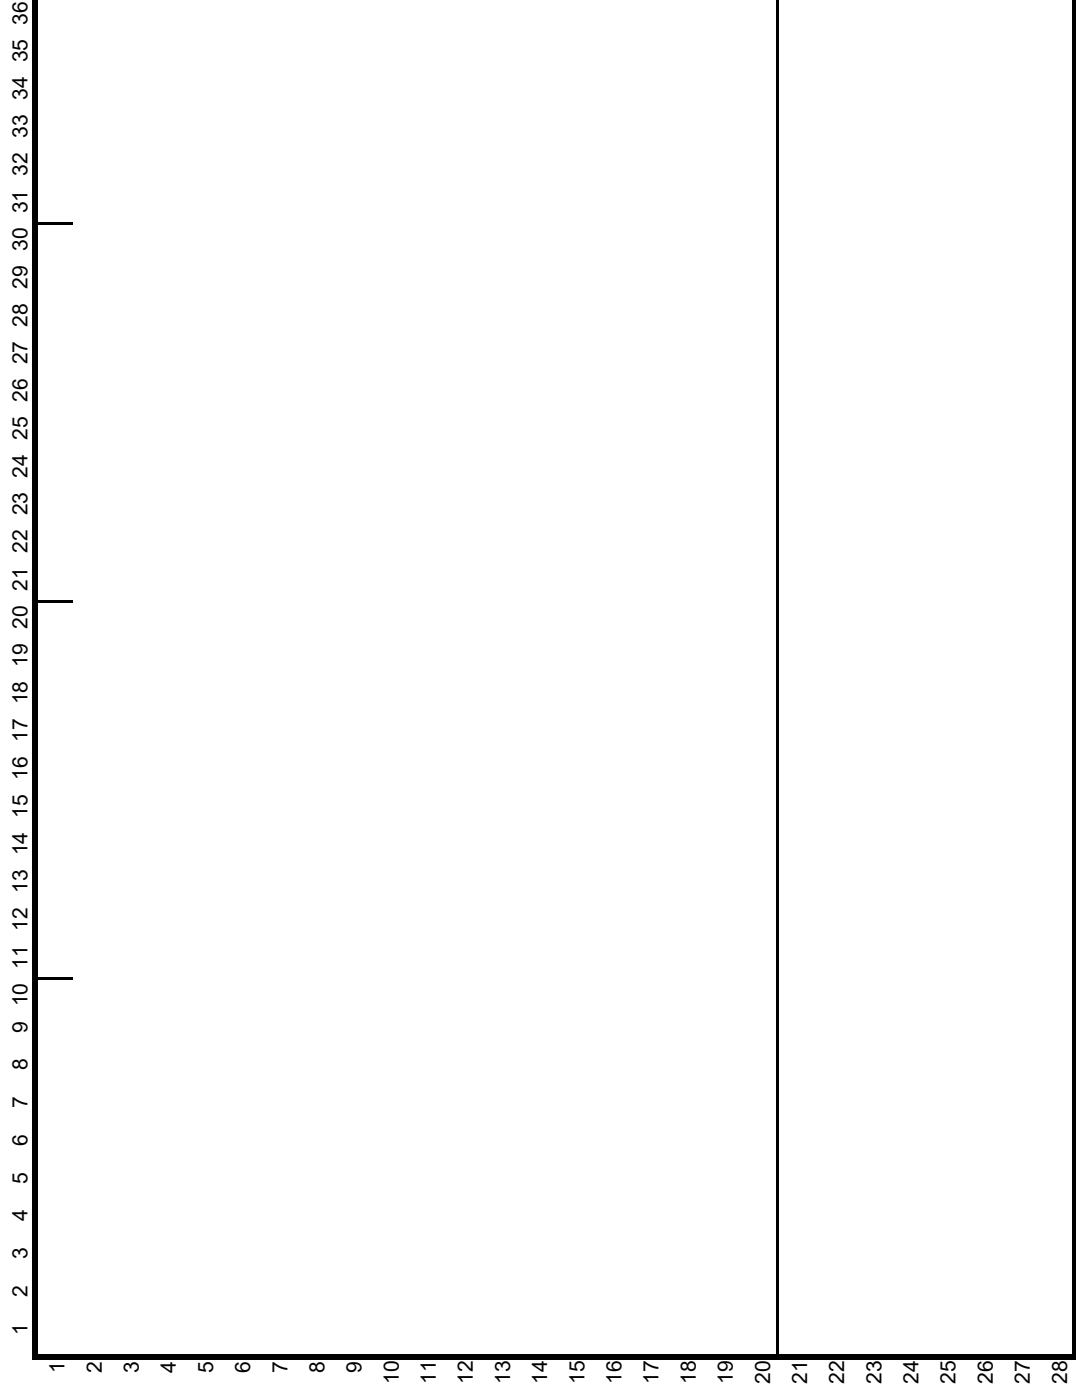

Wände F,G


Ansicht F 0,80 x 2,79 m

Ansicht G 1,00 x 2,79 m

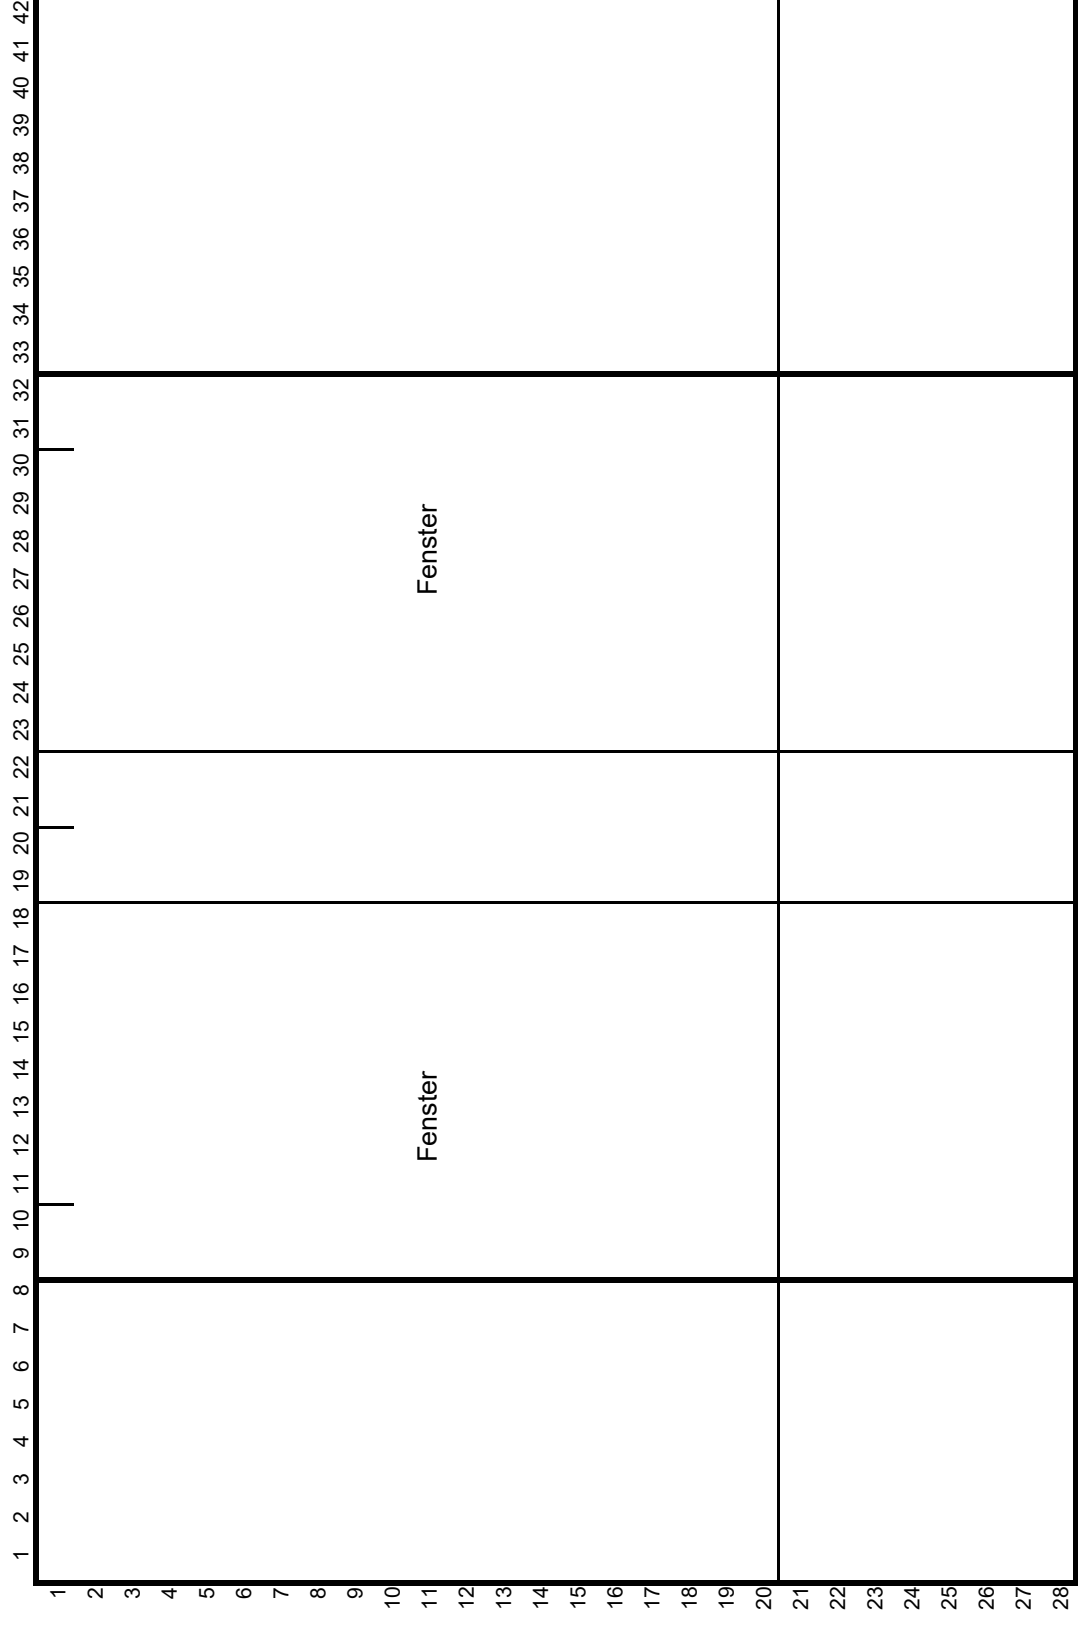

Wand H1

Ansicht H1 5,00 x 2,79 m

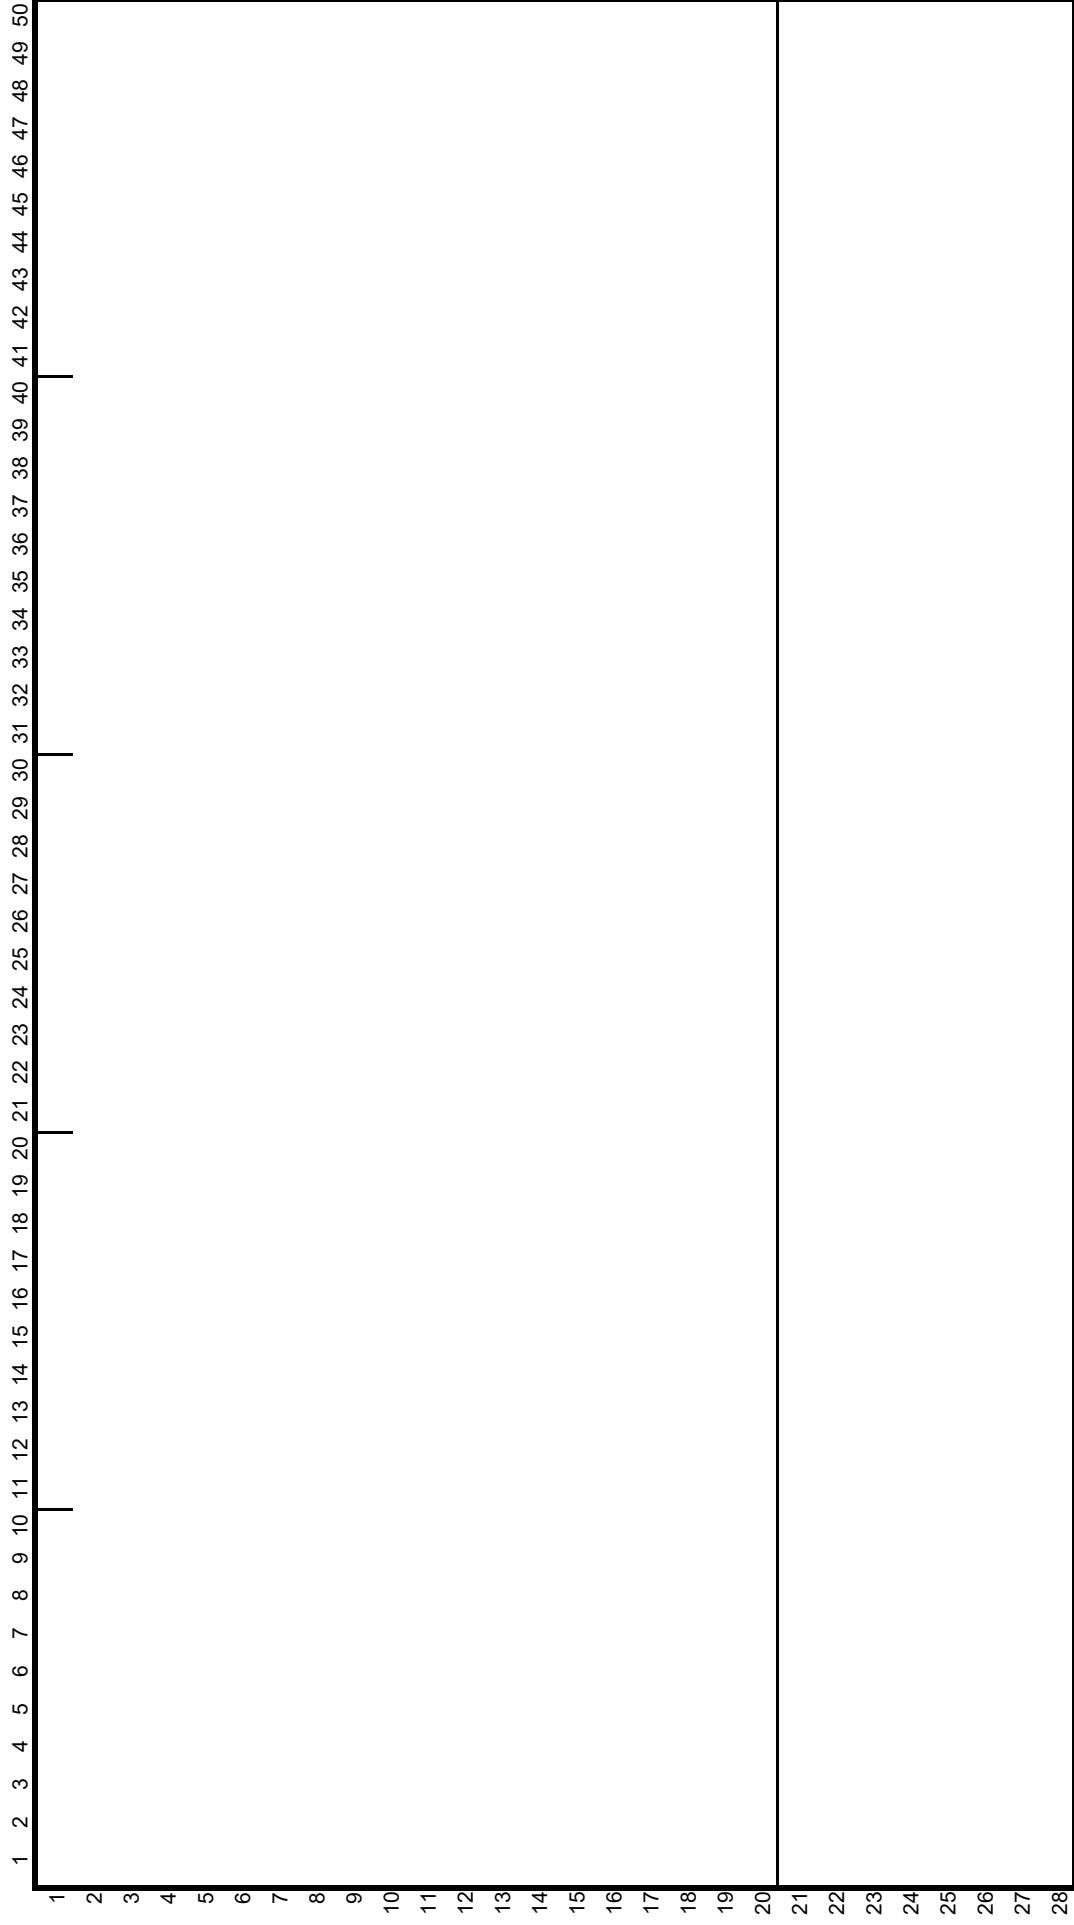


Wand H2

Ansicht H1 5,00 x 2,79 m

Ansicht H2 3,50 x 2,79 m


36	37	38	39	40	41	42	43	44	45	46	47	48	49	50	51	52	53	54	55	56	57	58	59	60	61	62	63	64	65	66	67	68	69	70	71	72	73	74	75	76	77	78	79	80	81	82	83	84	85
1	2	3	4	5	6	7	8	9	10	11	12	13	14	15	16	17	18	19	20	21	22	23	24	25	26	27	28																						

Ansicht J+K 9,44 x 2,79 m

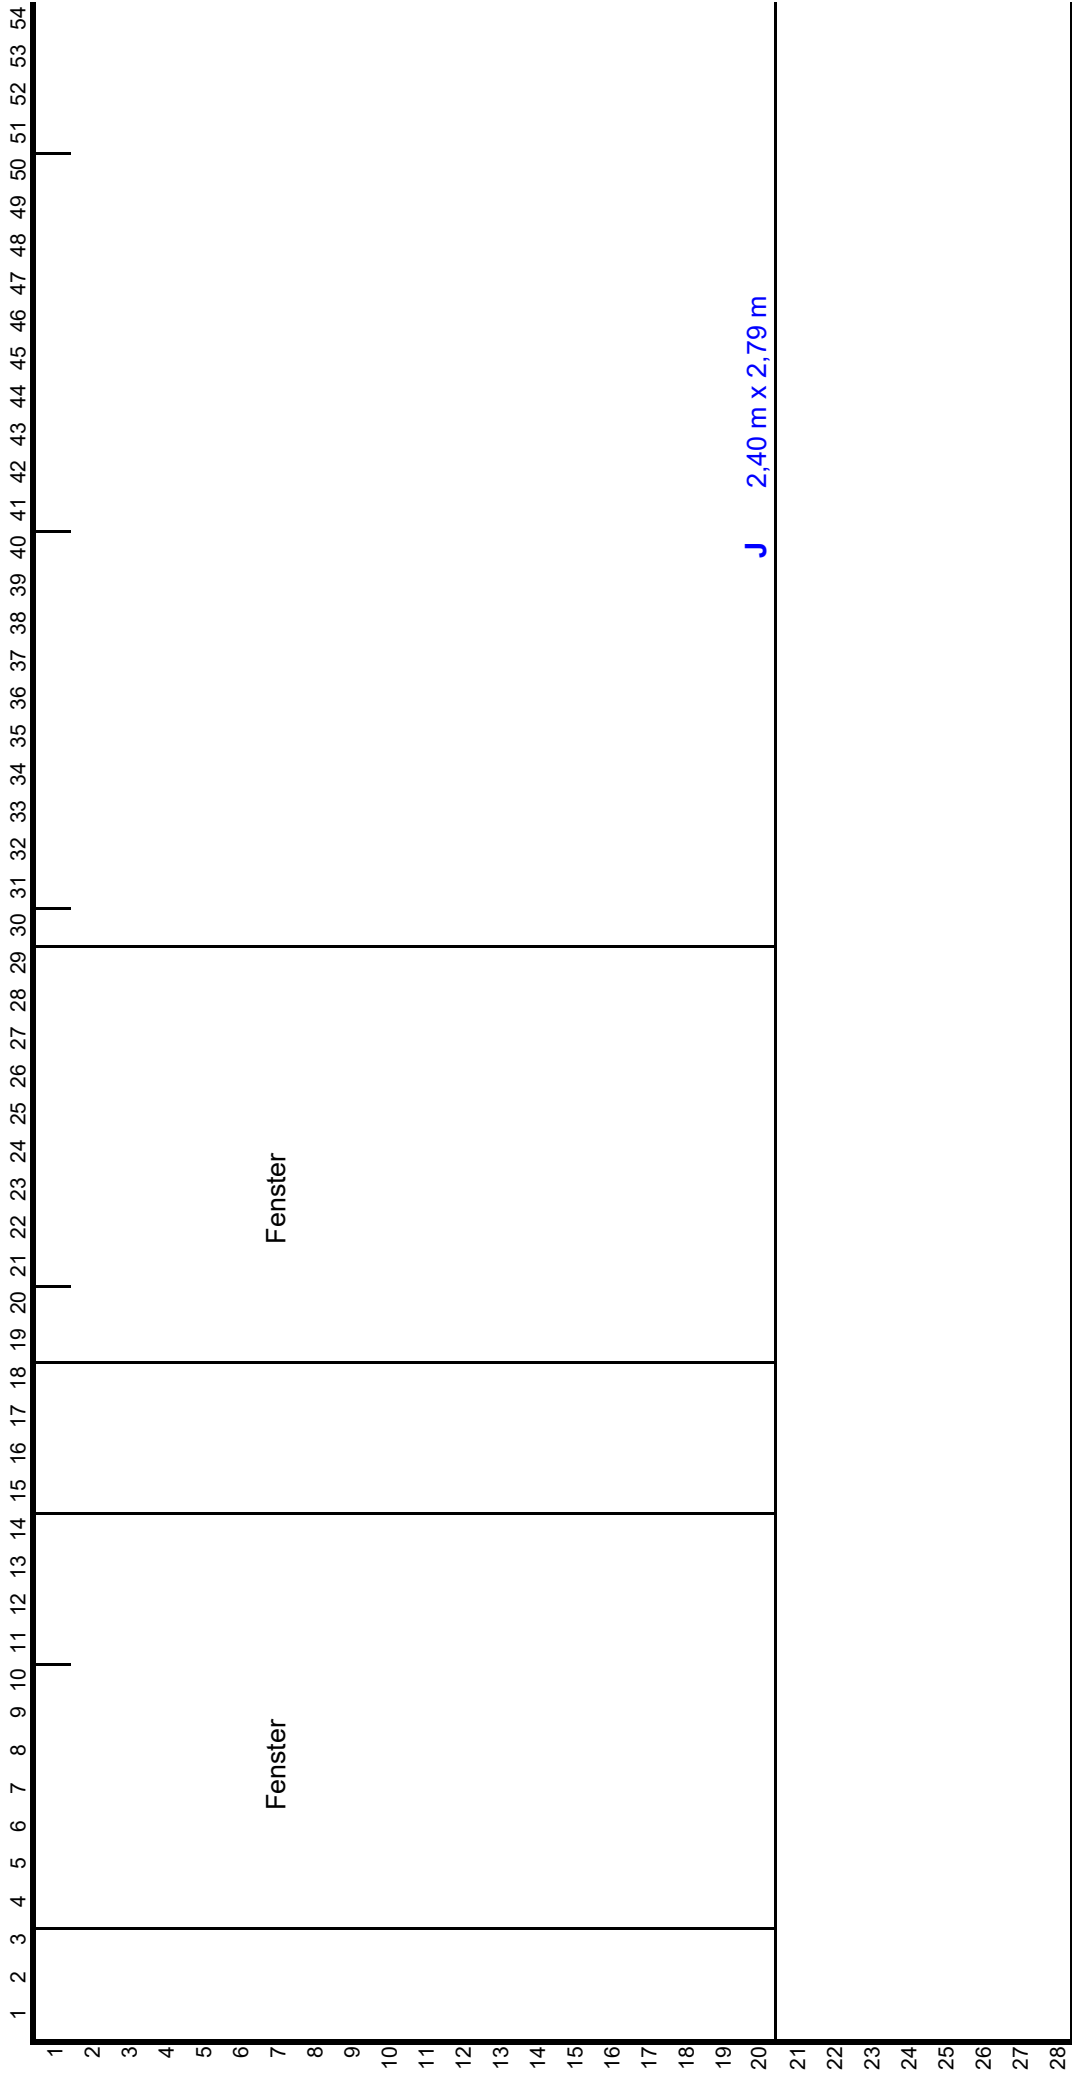

Wand K


Ansicht J+K 9,44 x 2,79 m

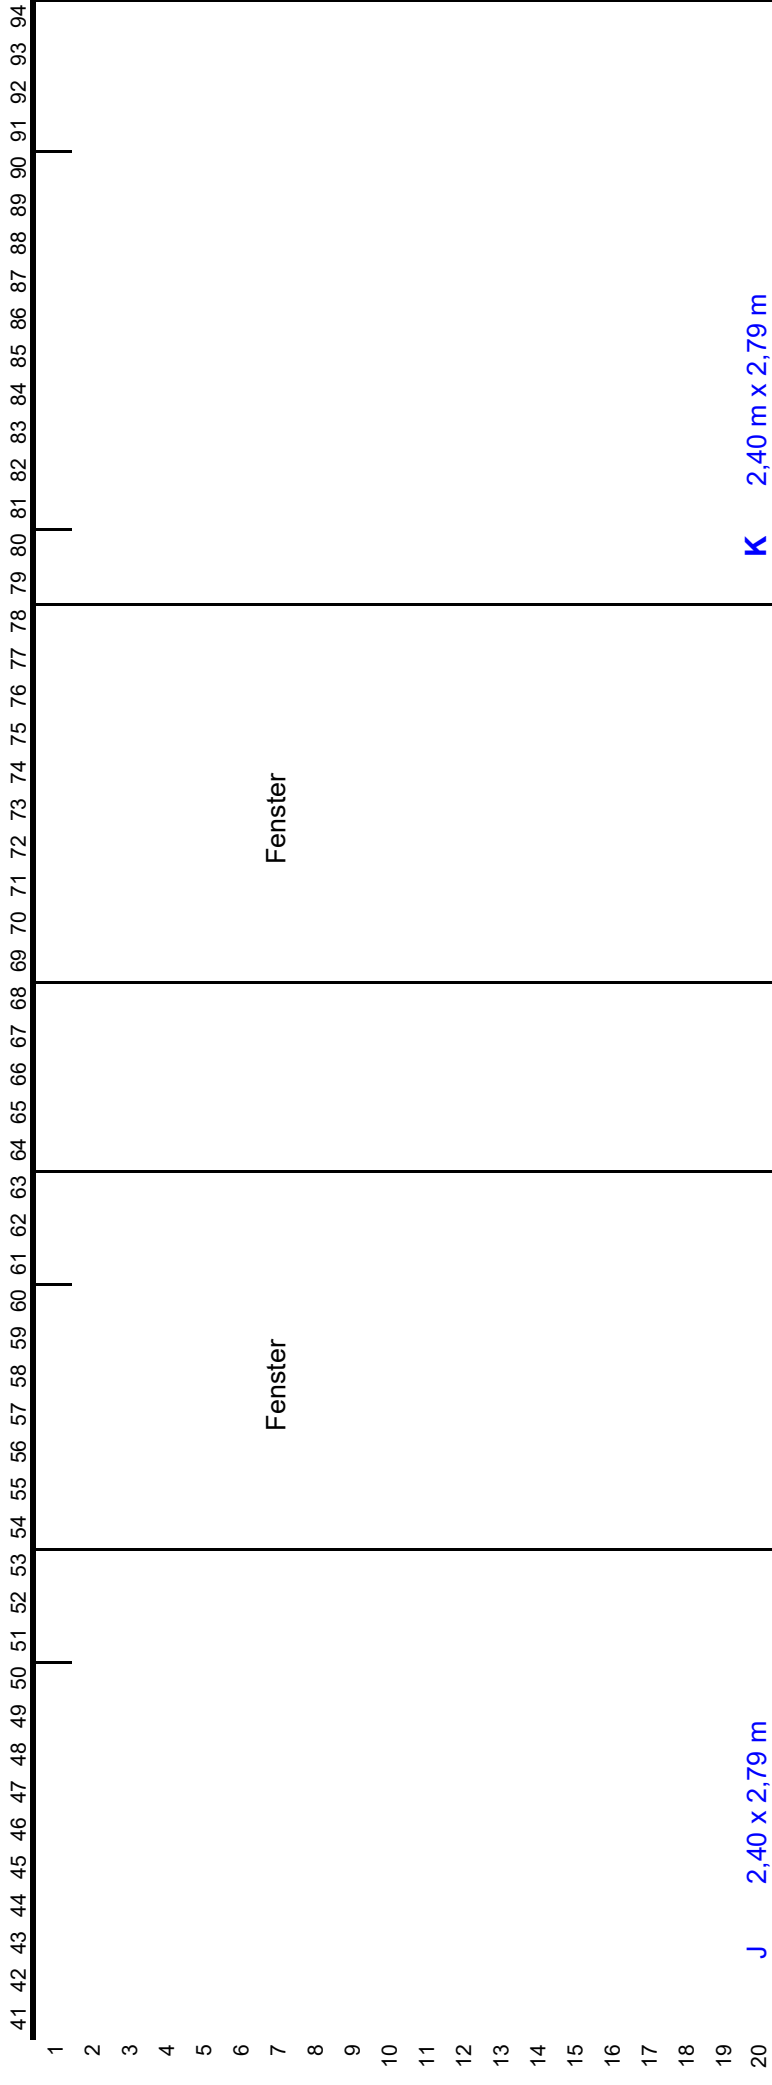

21
22
23
24
25
26
27
28


Wand L

Ansicht L 4,00 x 2,79 m

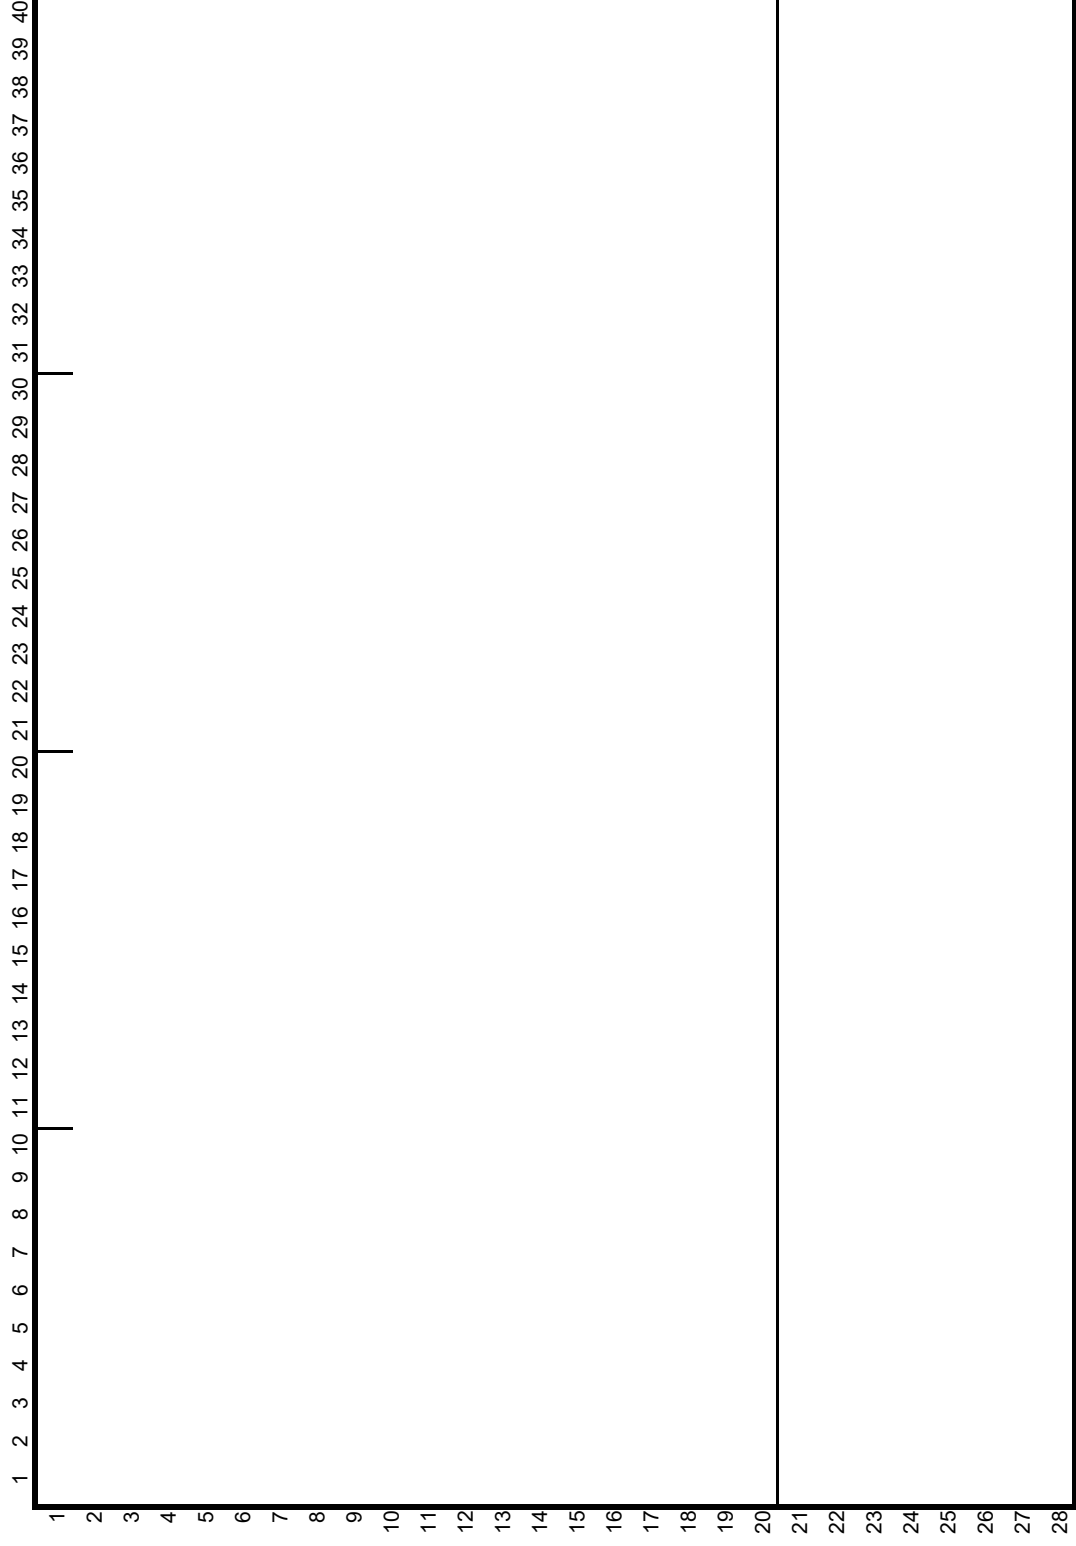

Wände M,N,O

Ansicht Flur M,N,O 1,20 x 2,79 m

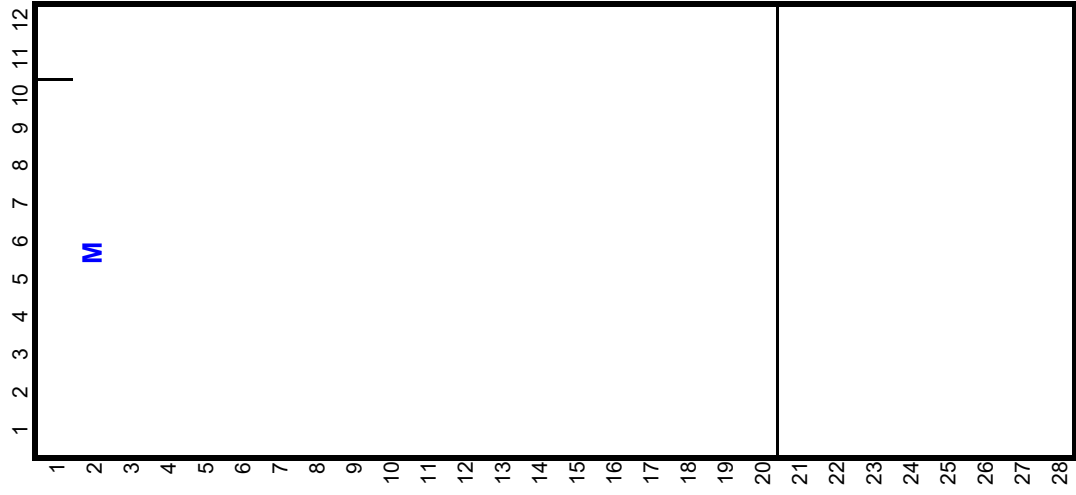

Flur und Treppenhaus


1,20 x 2,79 m




1,20 x 2,79 m



Wände P,Q

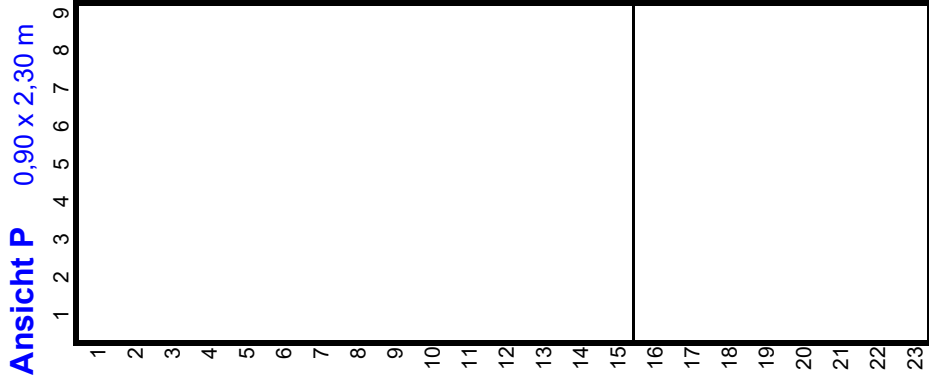


Erdgeschoß

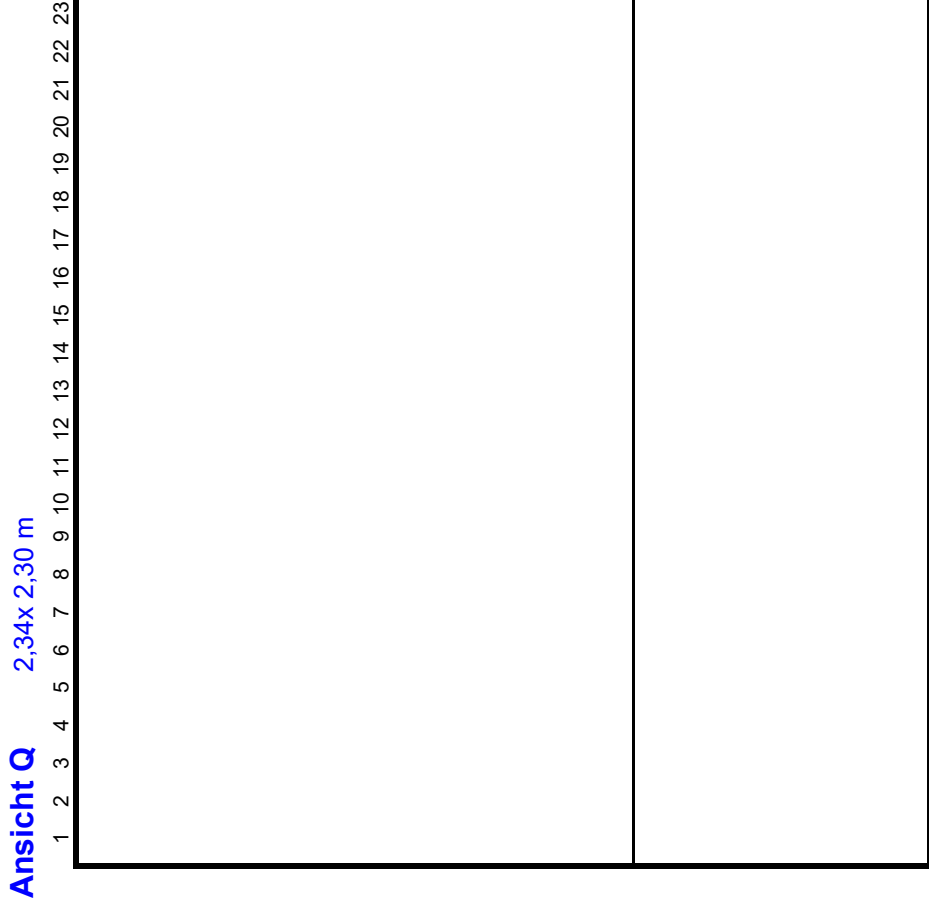

Wände R,S

Ansicht R 1,70 x 2,30 m

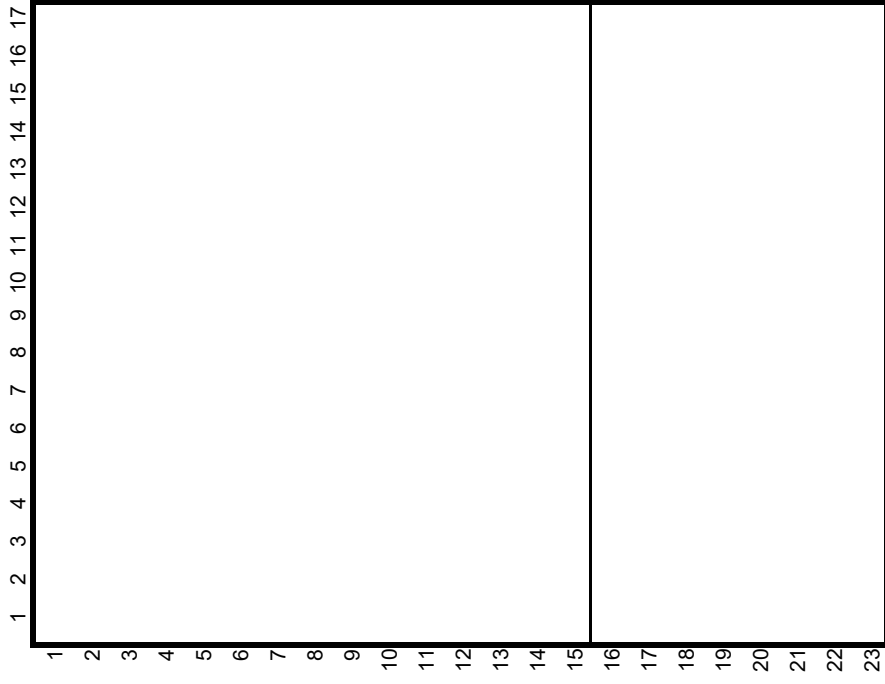


Ansicht S 0,70 x 2,30 m



Erdgeschoß

Grundrisse

Obergeschoss

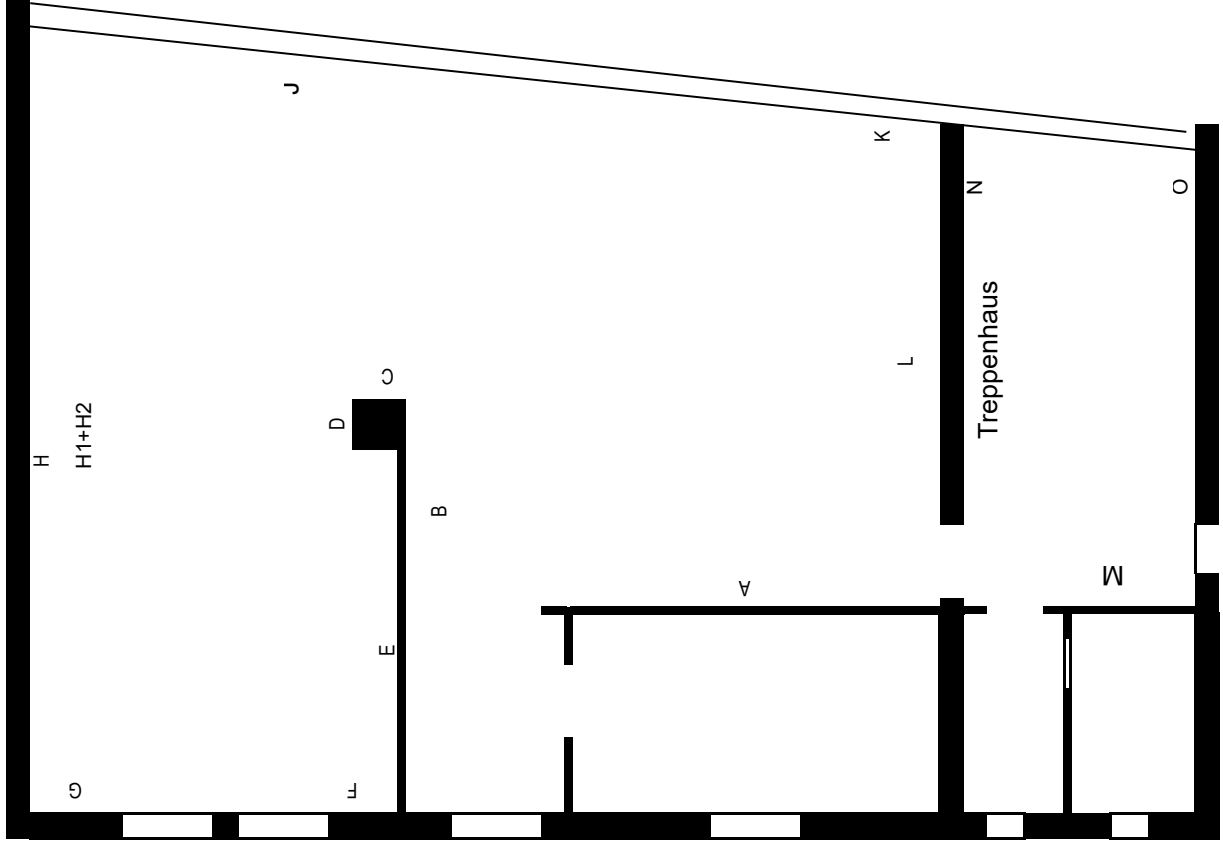

Erdgeschoss

